




detail "X", scale 1:5

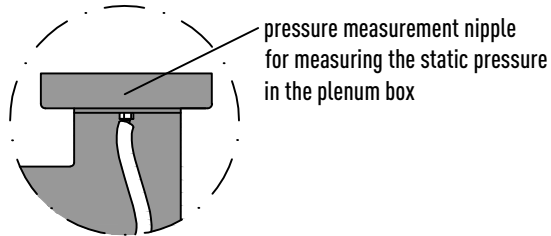




detail "Y", scale 1:5

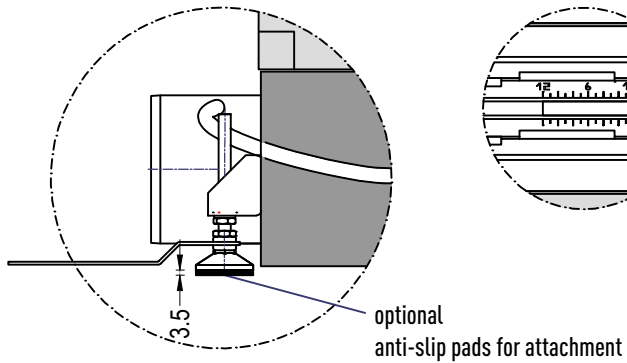

detail "Z", scale 1:5

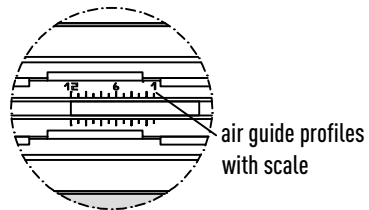


total height incl. adjustable feet without anti-slip pads 193-243 mm
 total height incl. adjustable feet with anti-slip pads 196.5-246.5 mm

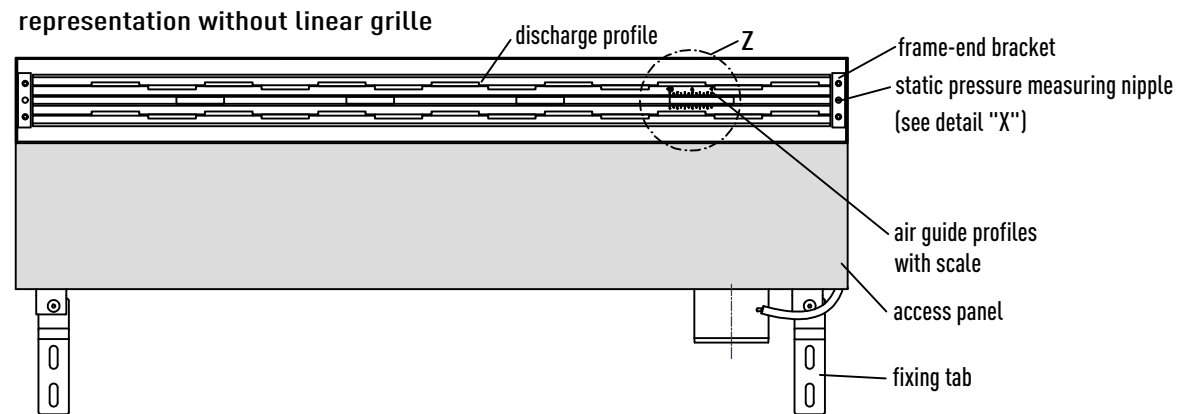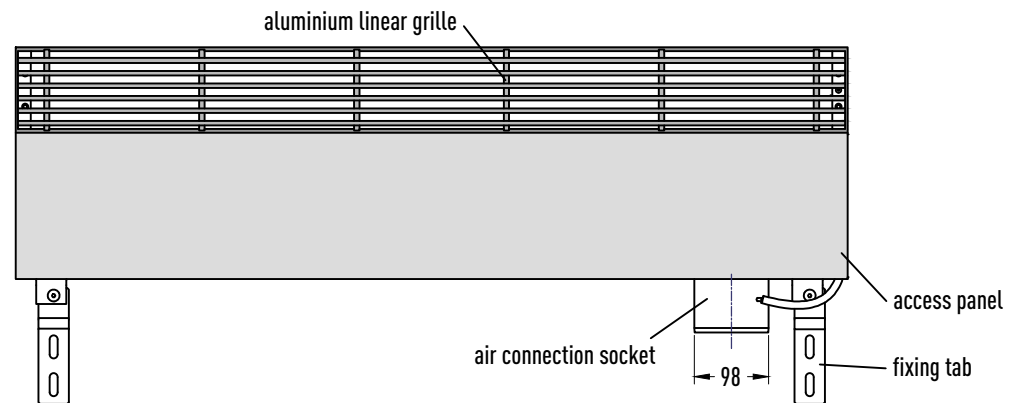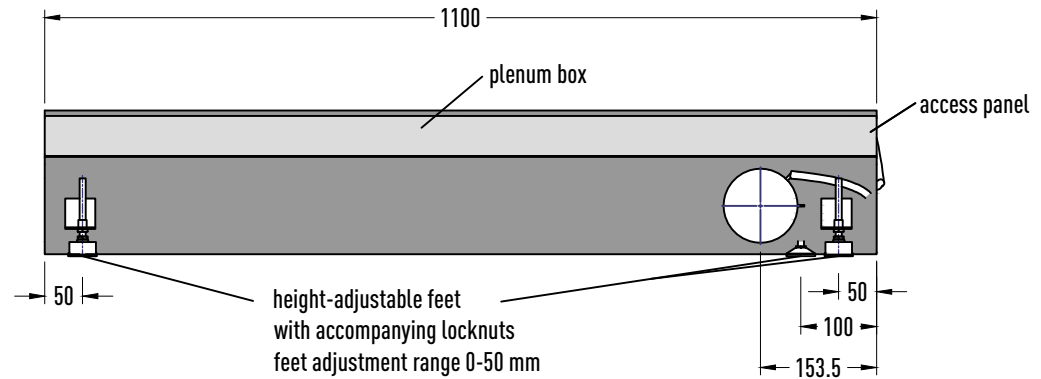


INDULFLOOR


installation as single element

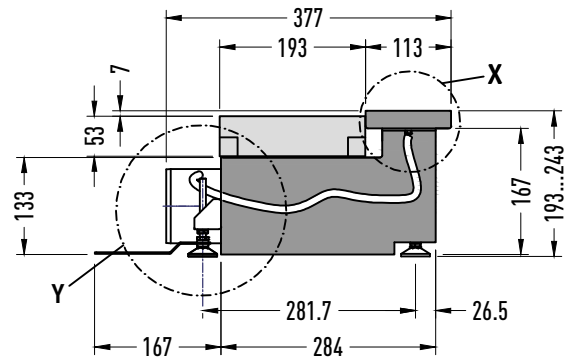

detail "X", scale 1:5



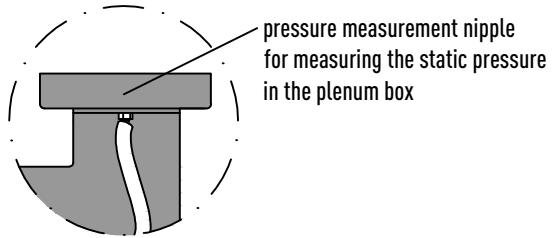


detail "Y", scale 1:5

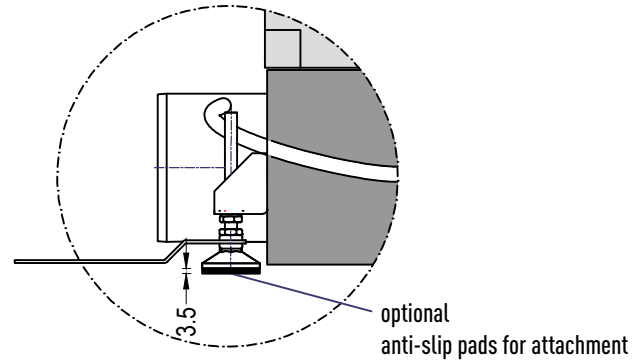

total height incl. adjustable feet without anti-slip pads 193-243 mm
total height incl. adjustable feet with anti-slip pads 196.5-246.5 mm

detail "Z", scale 1:5

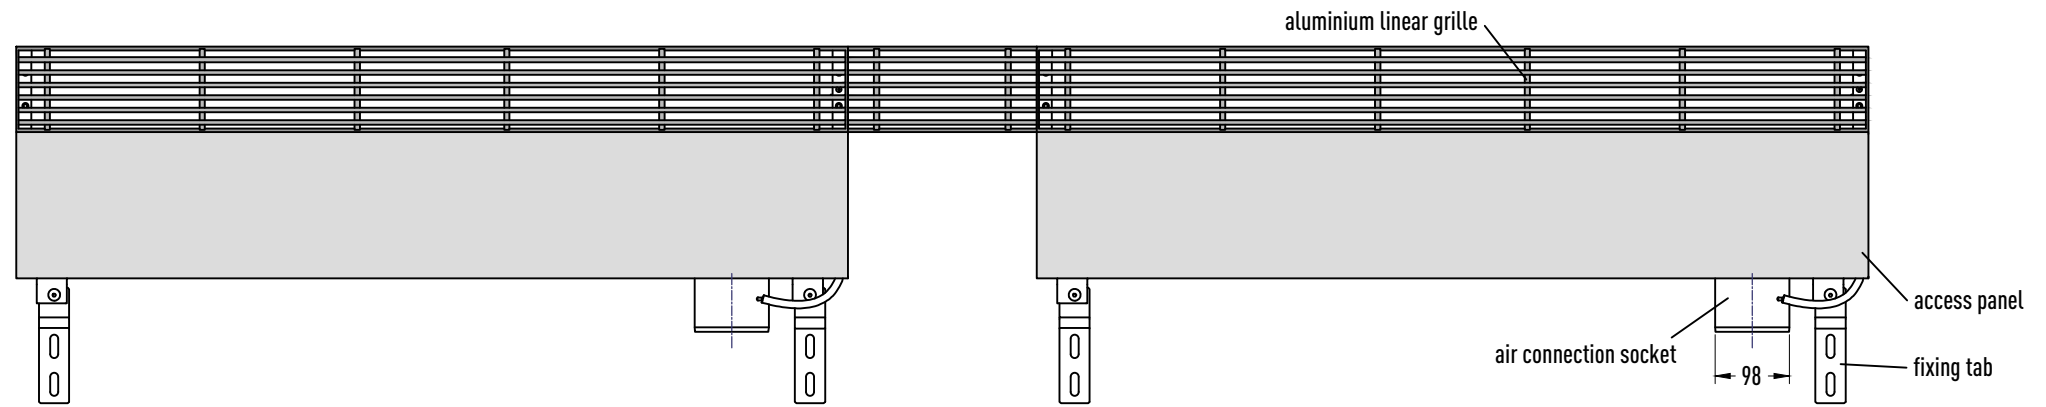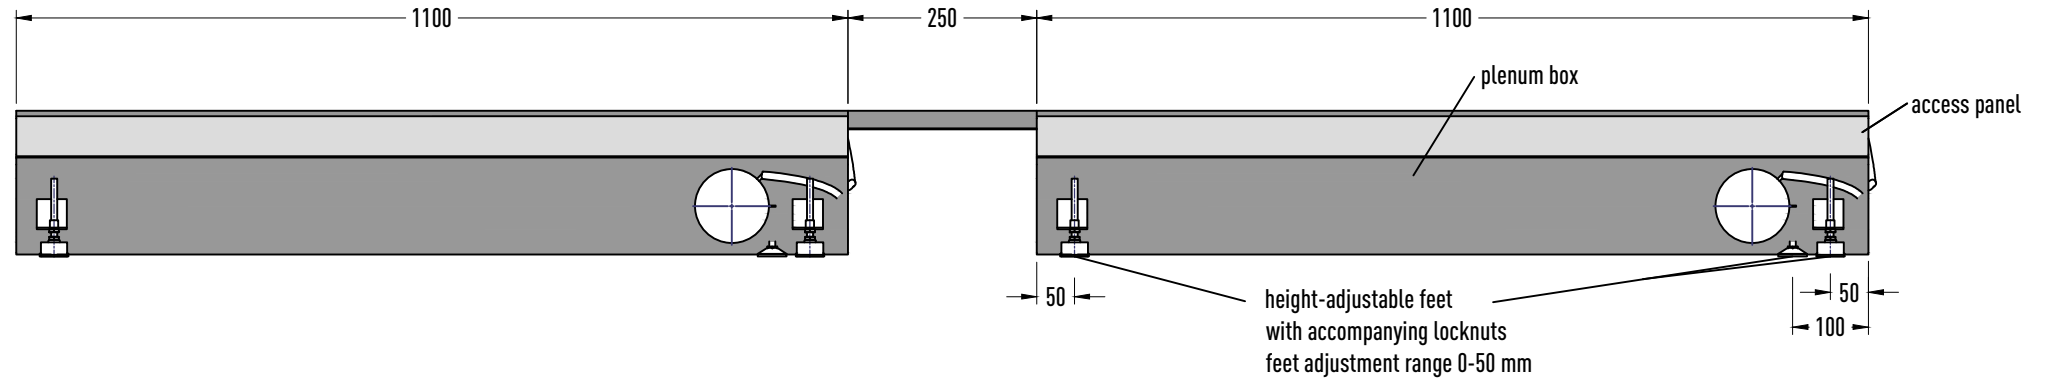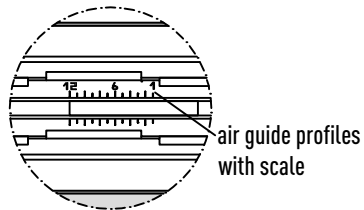

representation without linear grille

